



W20 DOOR - SILL DETAILS

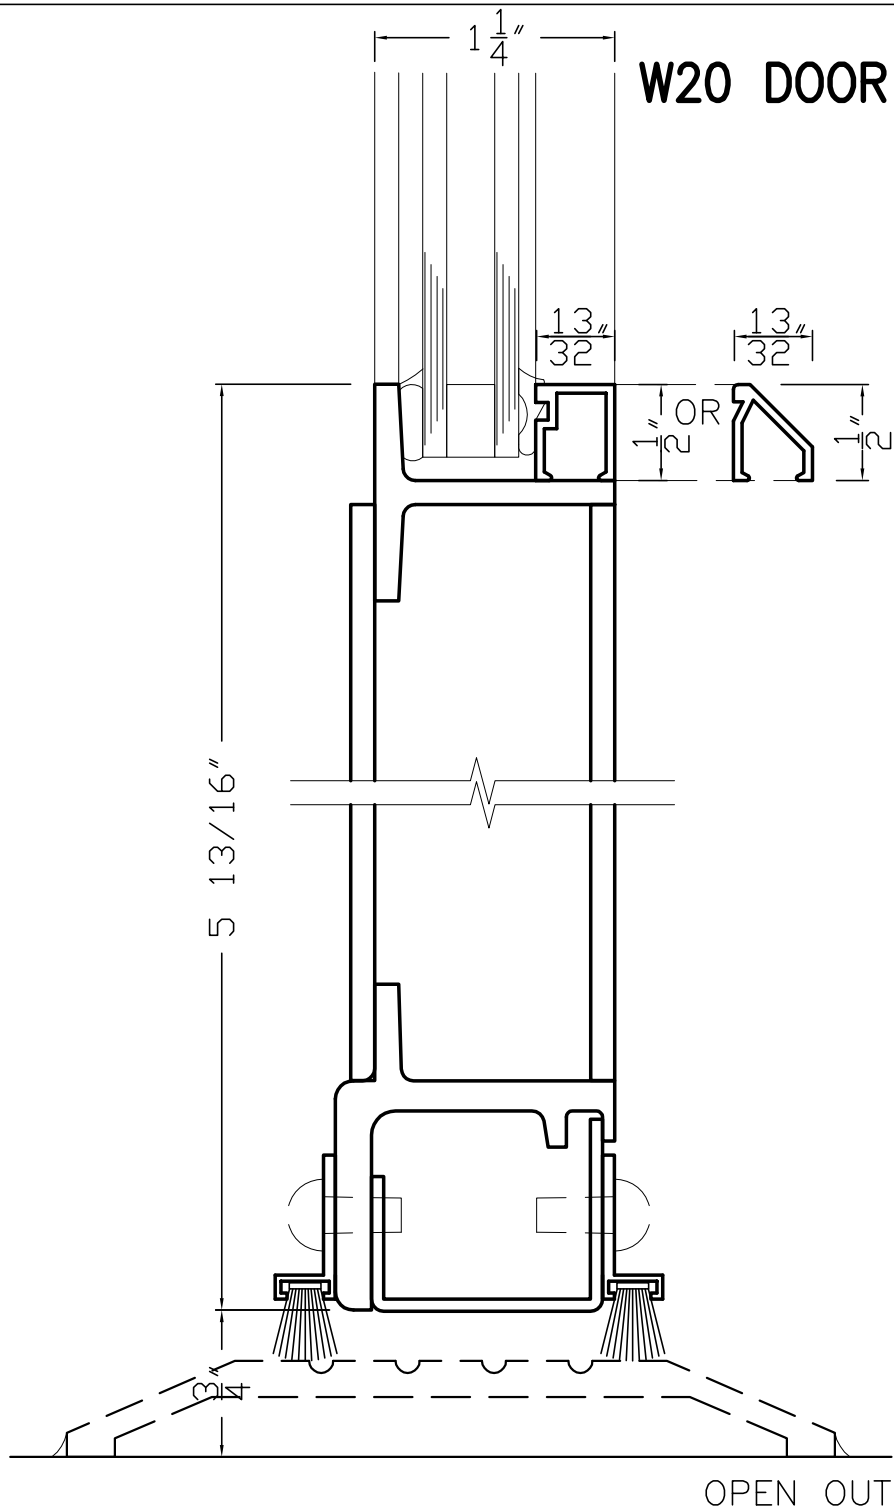

OPEN OUT

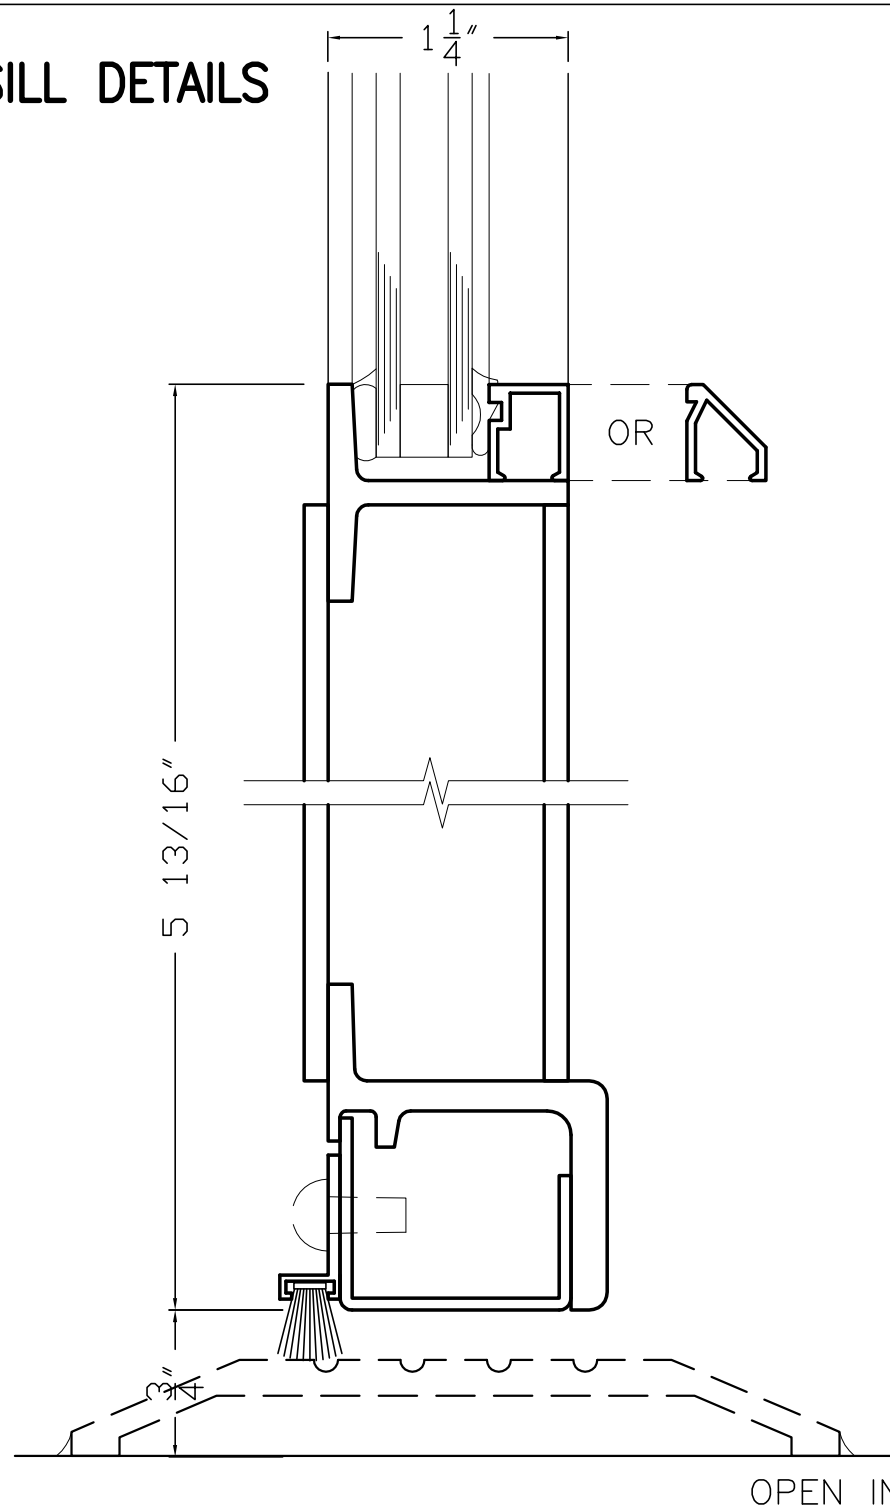

OPEN IN